





Appendix E

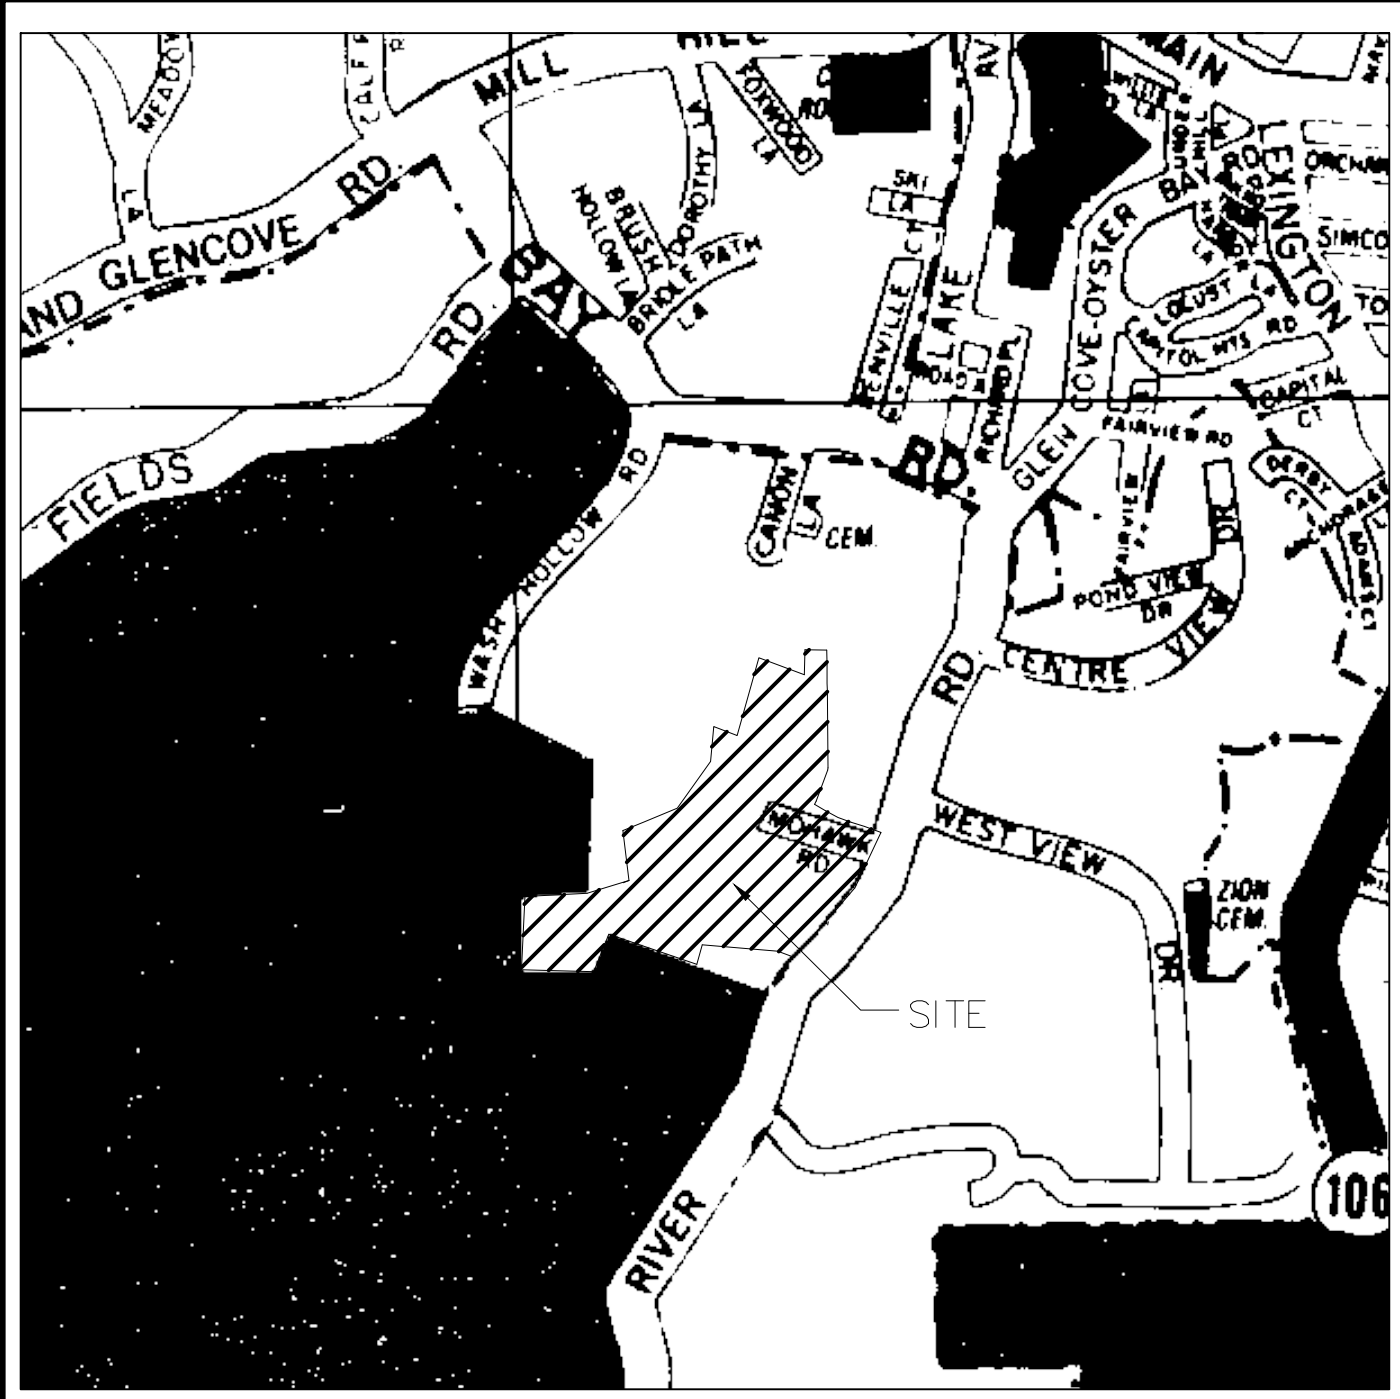

KEY MAP

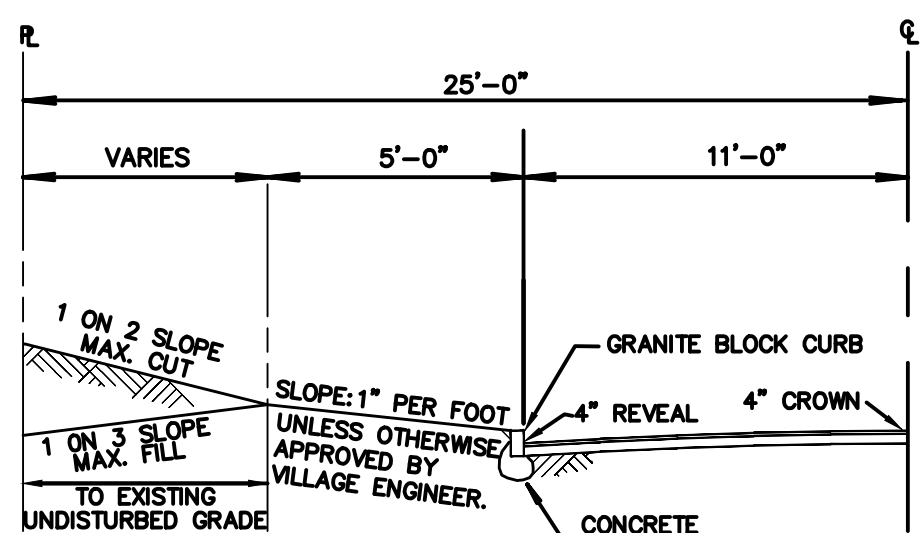

- NOTES:
1. BITUMINOUS MACADAM WEARING COURSE 2" MIN. THICKNESS
 2. ROAD BASE TO BE DENSE GRADED STONE MIX (SHOULDER STONE COMPACTED 5" THICKNESS)
 3. UNDERCUT REQUIREMENTS: LESS THAN 10% PASSING # 200 SIEVE = NO UNDERCUT 10%-20% PASSING # 200 = 12" UNDERCUT 20% & OVER PASSING # 200 = 24" UNDERCUT

TYPICAL ROAD HALF SECTION
NOT TO SCALE



DRAWING ALTERATION


160

150

140

130

120

110

100

90

80

DATUM ELEV 75.00

70 0+00

1+00

2+00

3+00

4+00

5+00

6+00

7+00

SOUTH ROAD

SCALE: 1" = 40' HORIZ.
1" = 4' VERT.

PVI STA = 1+30
PVI ELEV = 80.70
ACTUAL EL = 82.63
K = 31.43

220' VC

PVT STA 2+40
EL 91.70

PVC STA 0+20
EL 77.40

-3.00%

APPROXIMATE
GROUND
SURFACE

PROPOSED
CENTERLINE
GRADE


10.00%


MATCH LINE STA 7+00

NOTHING IS GUARANTEED
BY THE ENGINEER FOR ANY
PERSON, FIRM OR ENTITY USING THE
INFORMATION CONTAINED HEREIN FOR
ANY PURPOSE OTHER THAN THAT
FOR WHICH IT WAS PREPARED.
THE ENGINEER AND HIS FIRM
ACCEPT NO LIABILITY FOR ANY
DAMAGE OR LOSS OF ANY KIND
RESULTING FROM THE USE OF THE
INFORMATION CONTAINED HEREIN
FOR ANY PURPOSE OTHER THAN
THAT FOR WHICH IT WAS
PREPARED.

REVISION		THE OAKS AT MILL RIVER MILL RIVER ROAD INC. VILLAGE OF UPPER BROOKVILLE NASSAU COUNTY, NEW YORK	CONSERVATION SUBDIVISION ALTERNATIVE PROFILE SOUTH ROAD
No.	DATE		

JOSEPH E. DIOGUARDI Jr.
ENGINEER/LAND SURVEYOR
SCALE: AS SHOWN DATE: 8-10-11

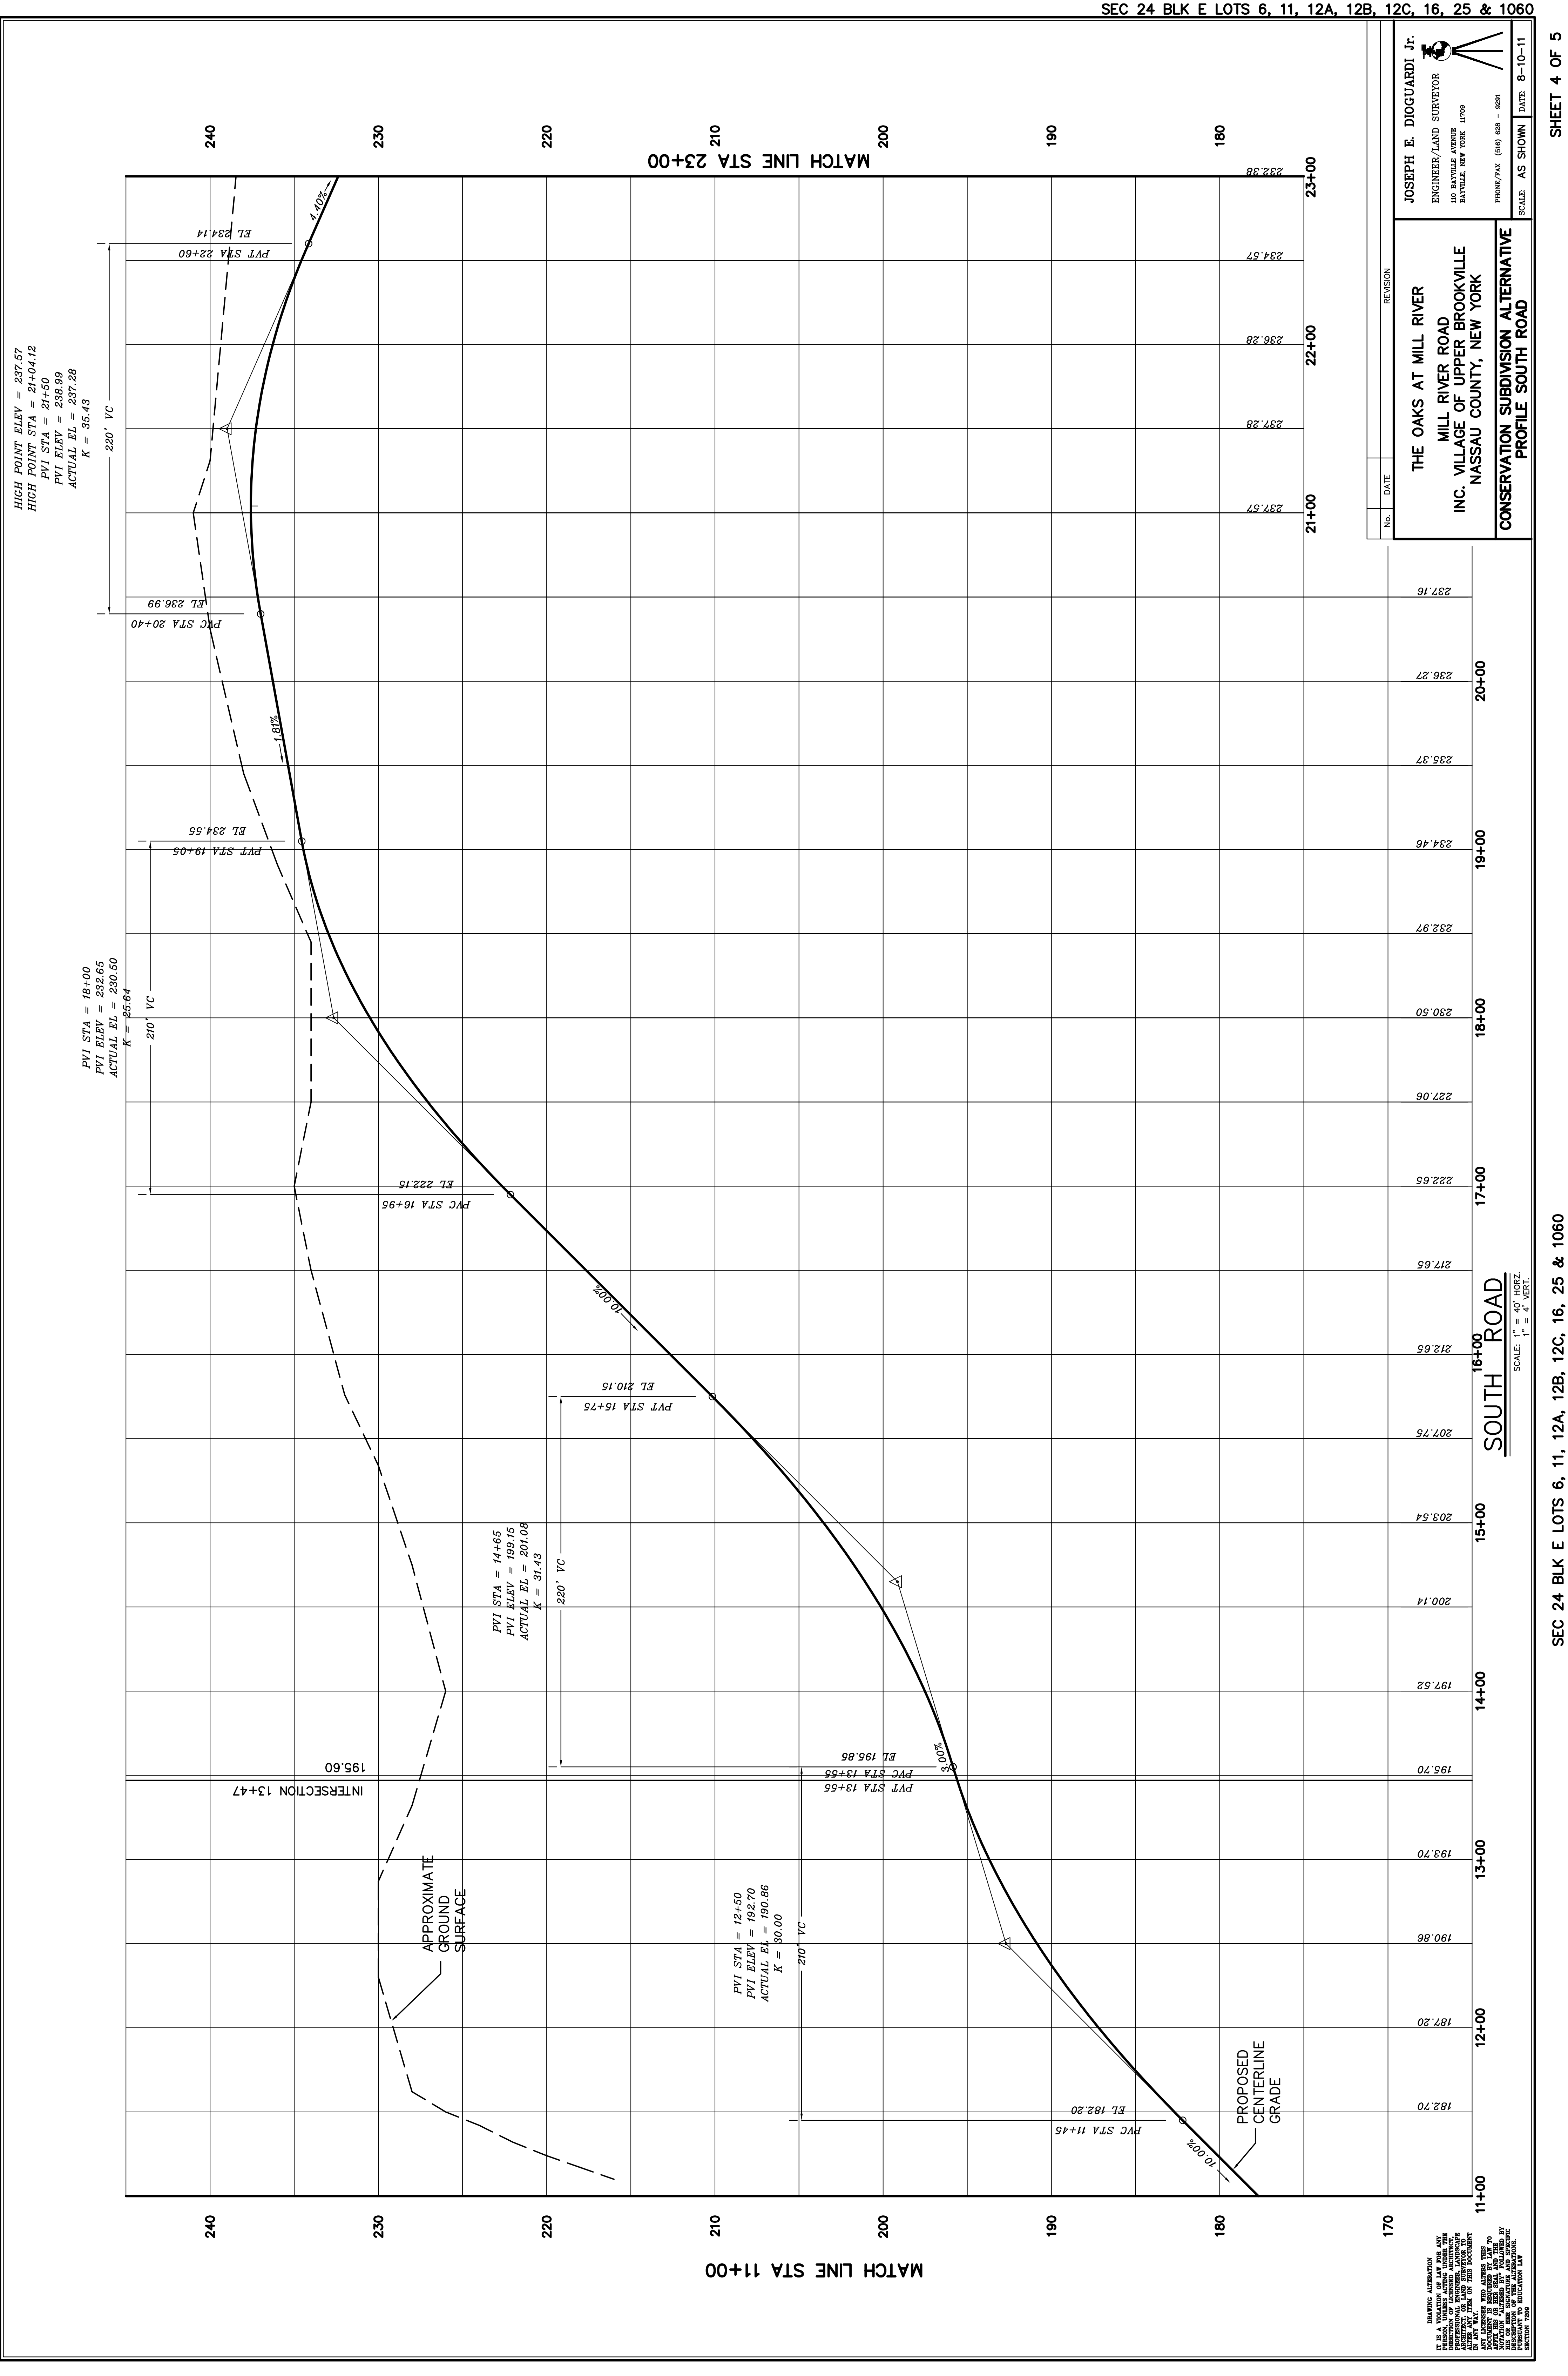

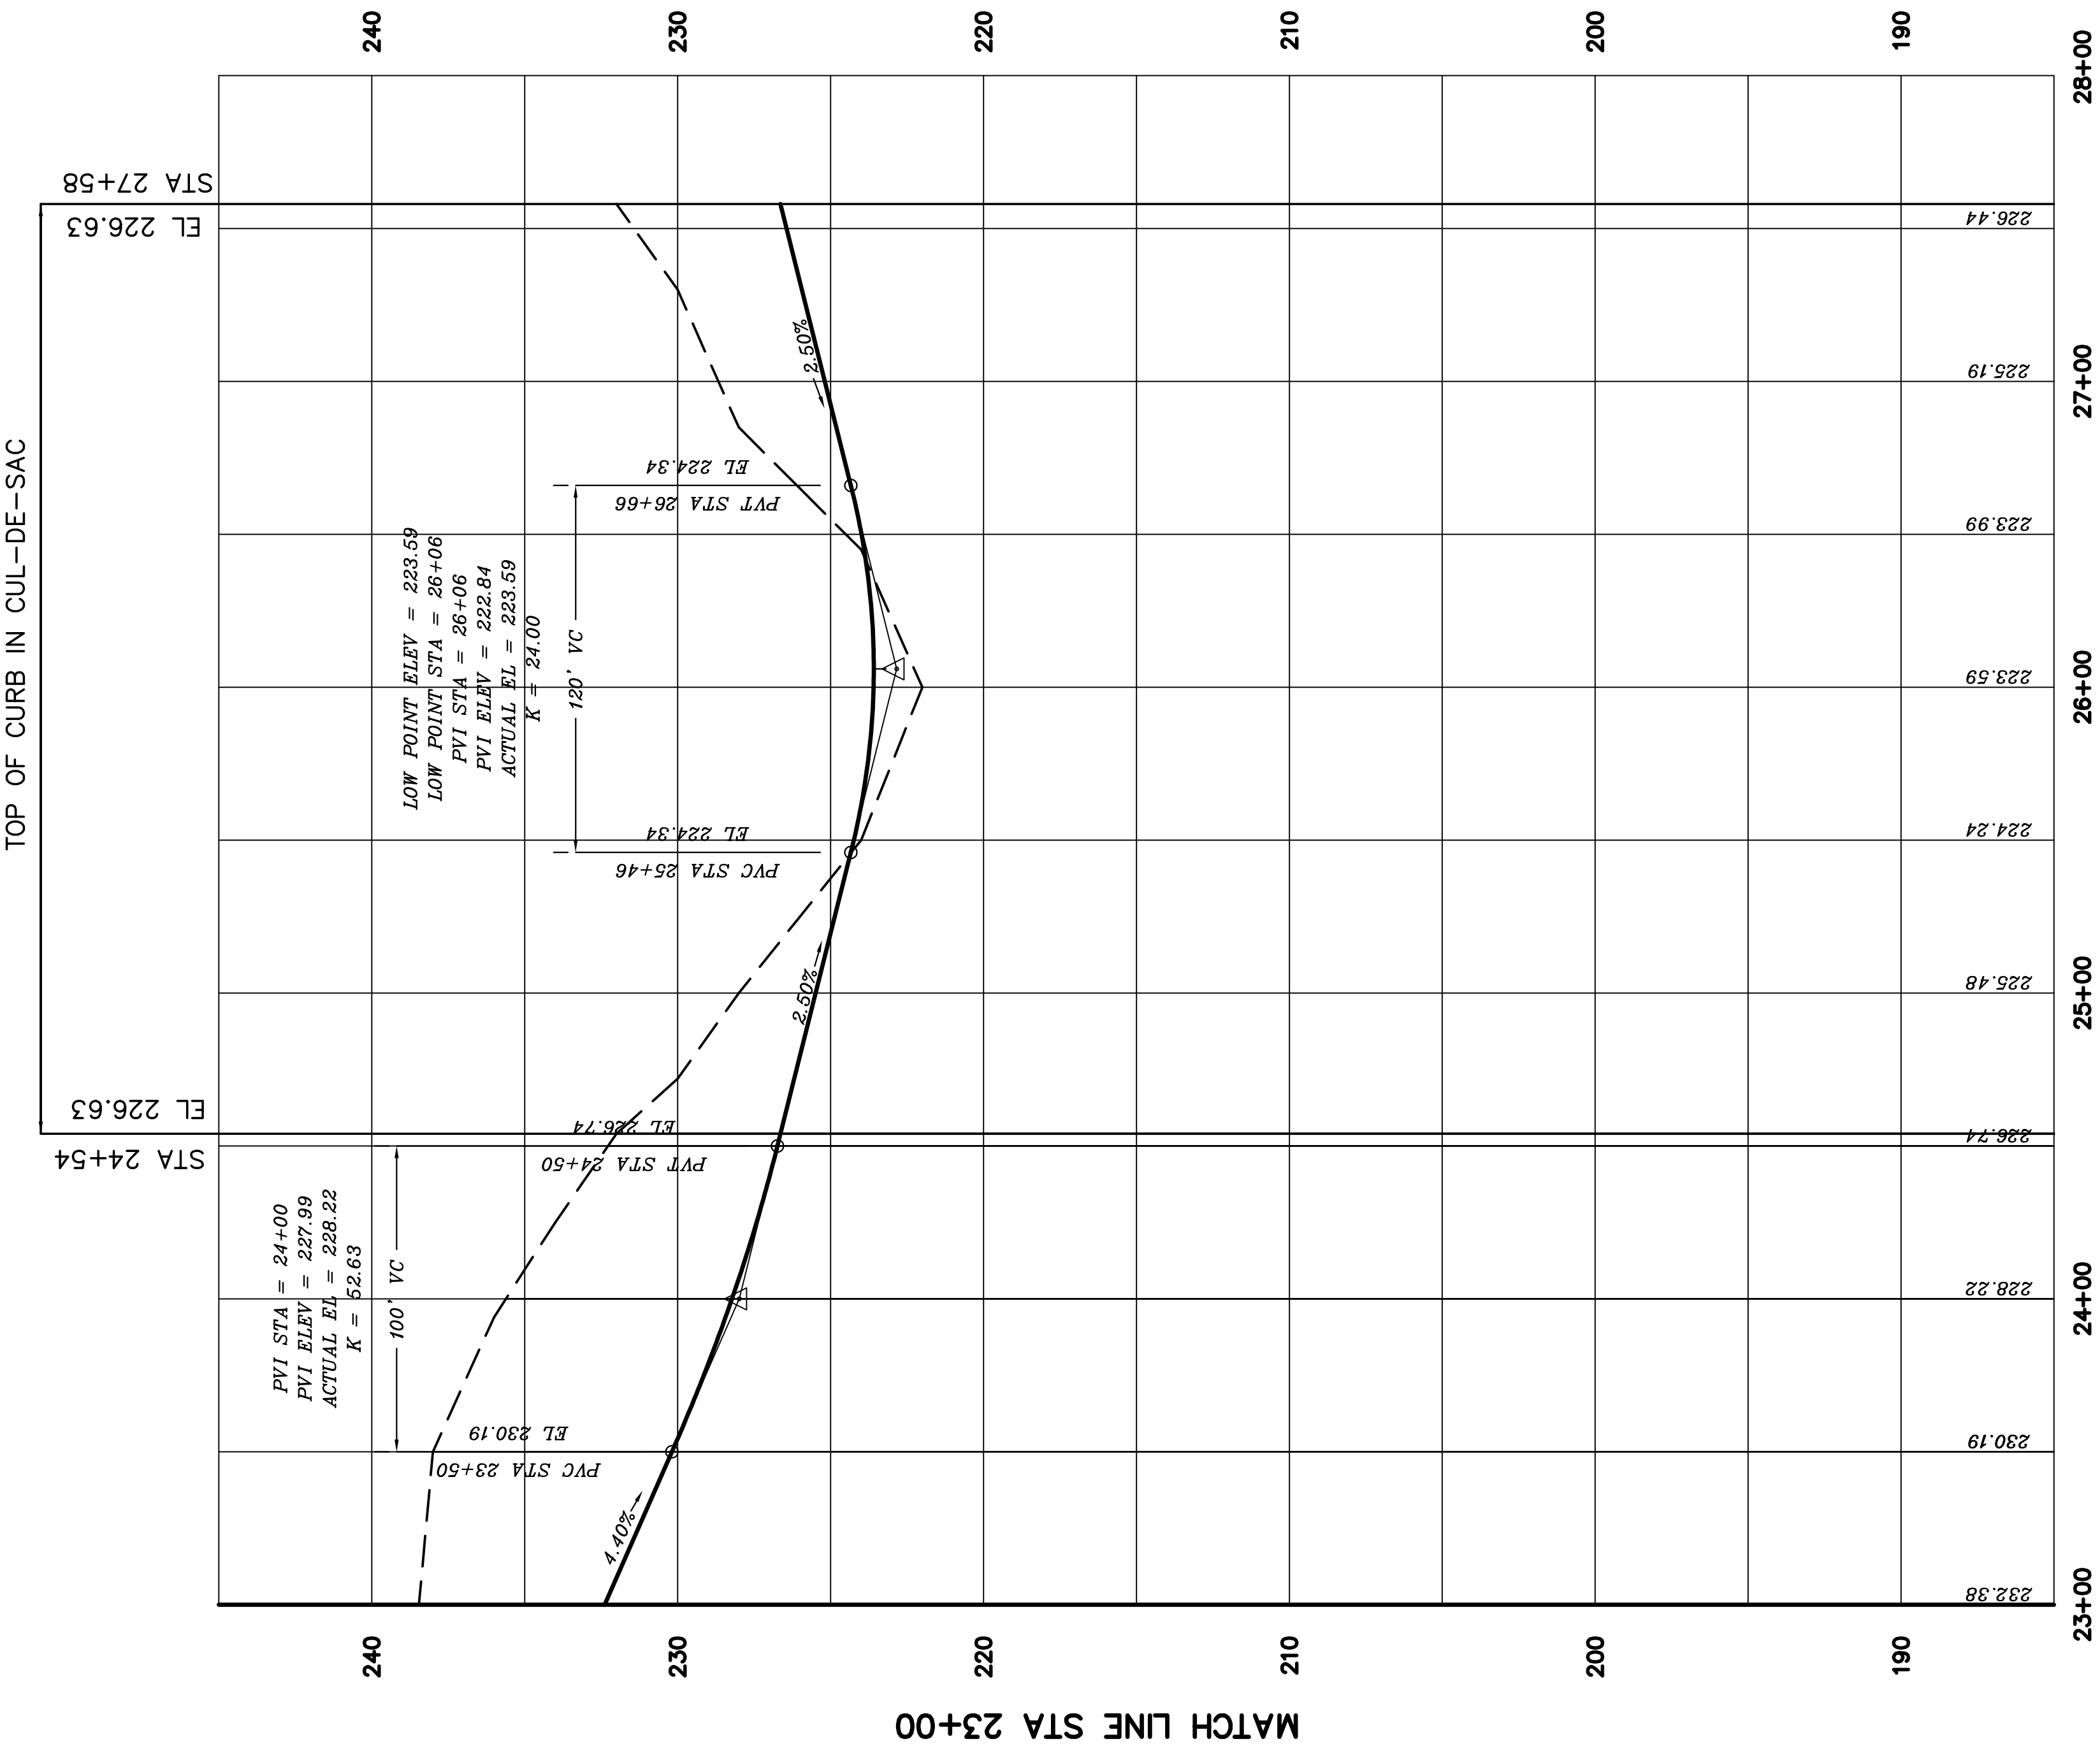


SOUTH ROAD

SCALE: 1" = 40' HORIZ.
1" = 4' VERT.

ACCESS EASEMENT

SCALE: 1" = 40' HORIZ.
1" = 4' VERT.

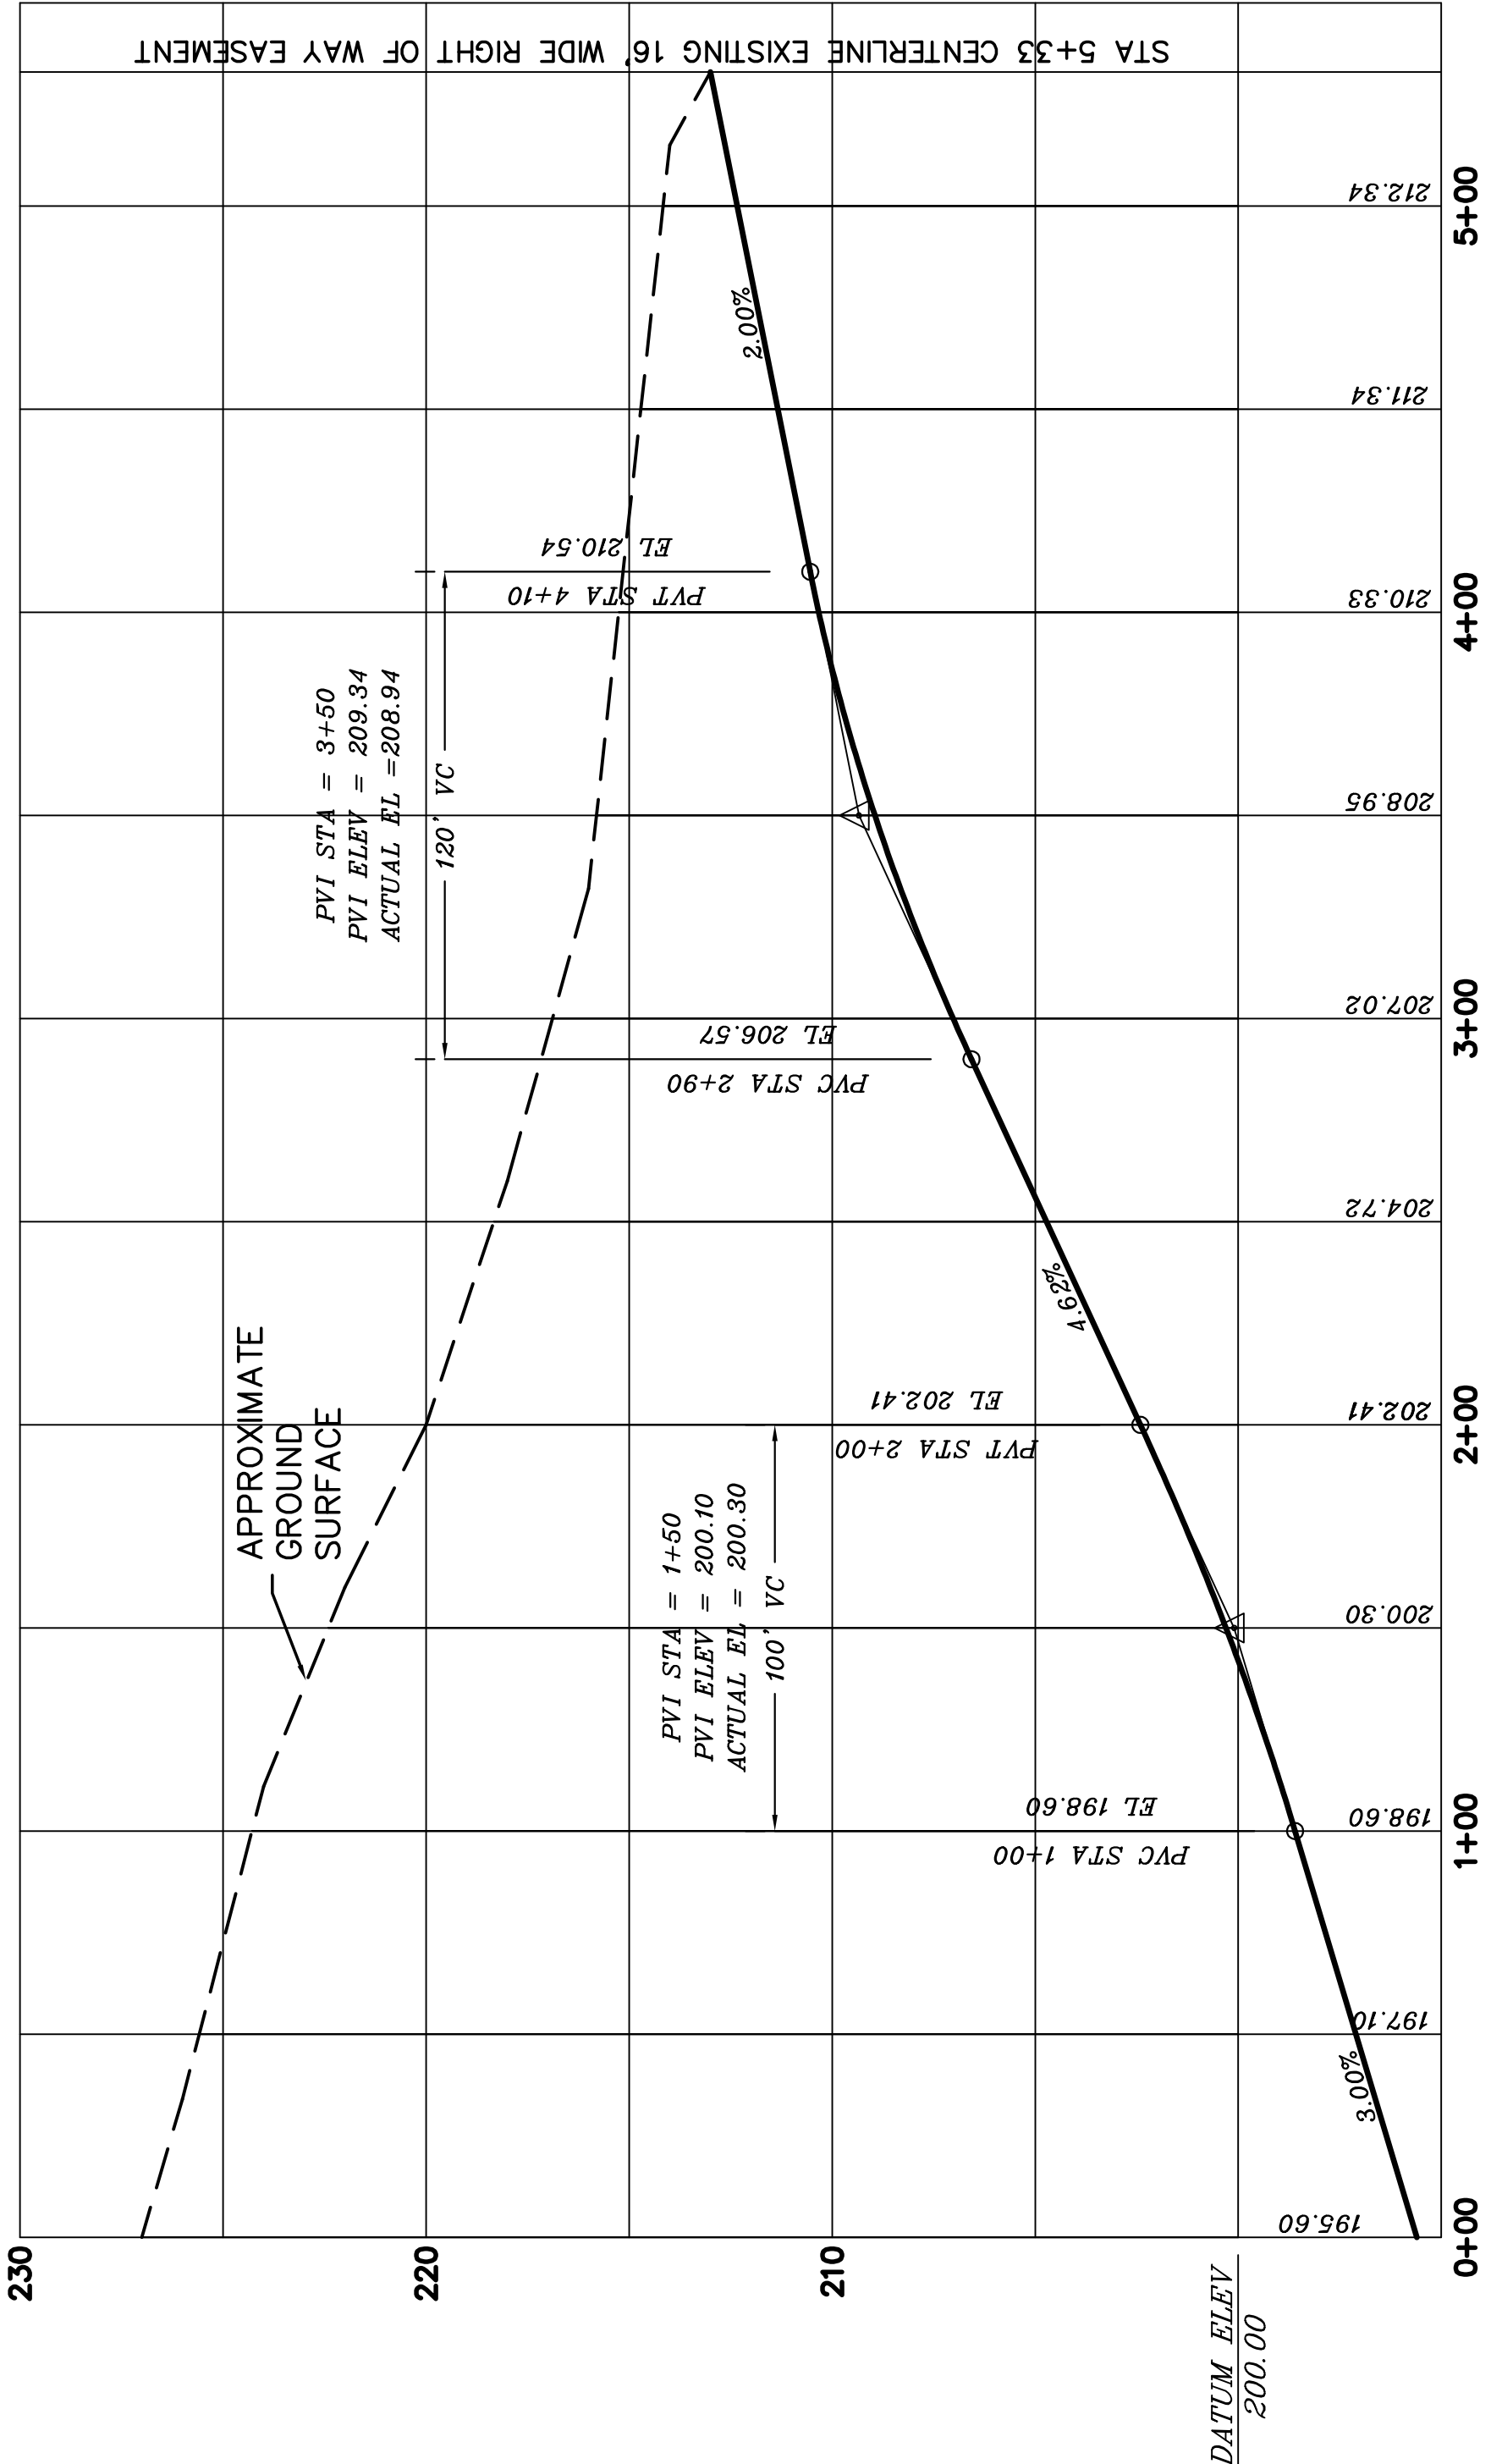

2		11-7-11		MINOR REVISION	
1		10-25-11		ADDED NORTH ROAD PROFILE	
REVISION					
No.		DATE			
THE OAKS AT MILL RIVER MILL RIVER ROAD INC. VILLAGE OF UPPER BROOKVILLE NASSAU COUNTY, NEW YORK					
CONSERVATION SUBDIVISION ALTERNATIVE PROFILE SOUTH ROAD					
JOSEPH E. DIOGUARDI Jr. ENGINEER/LAND SURVEYOR 110 BAYVILLE AVENUE BAYVILLE, NEW YORK 11709				 PHONE/FAX (609) 688 - 9291	
SCALE: AS SHOWN				DATE: 8-10-11	

